



STANDARD DRAINAGE PLAN NOTES:

- 1) WE CERTIFY THAT ALL EASEMENTS ARE SHOWN ON THIS PLAN.
- 2) NO CONCENTRATED STORMWATER FLOWS WILL LEAVE THIS LOT ONTO ADJACENT PROPERTIES, UNLESS THEY DISCHARGE DIRECTLY INTO AN IMPROVED CHANNEL THAT IS WITHIN A DRAINAGE EASEMENT.
- 3) NO FENCES ARE ALLOWED ACROSS ANY DRAINAGE EASEMENT.
- 4) THE DRAINAGE DESIGNER IS RESPONSIBLE FOR THE ADEQUACY OF THESE PLANS. IN ACCEPTING THESE PLANS, THE HURST CREEK M.A.U.D. RELIES UPON THE ADEQUACY OF THE DESIGN BY THE DRAINAGE DESIGNER.

PROPERTY BENCHMARK:
1 R.O.W. PIN AT SOUTHWEST CORNER OF PROPERTY ELEVATION = 100.00

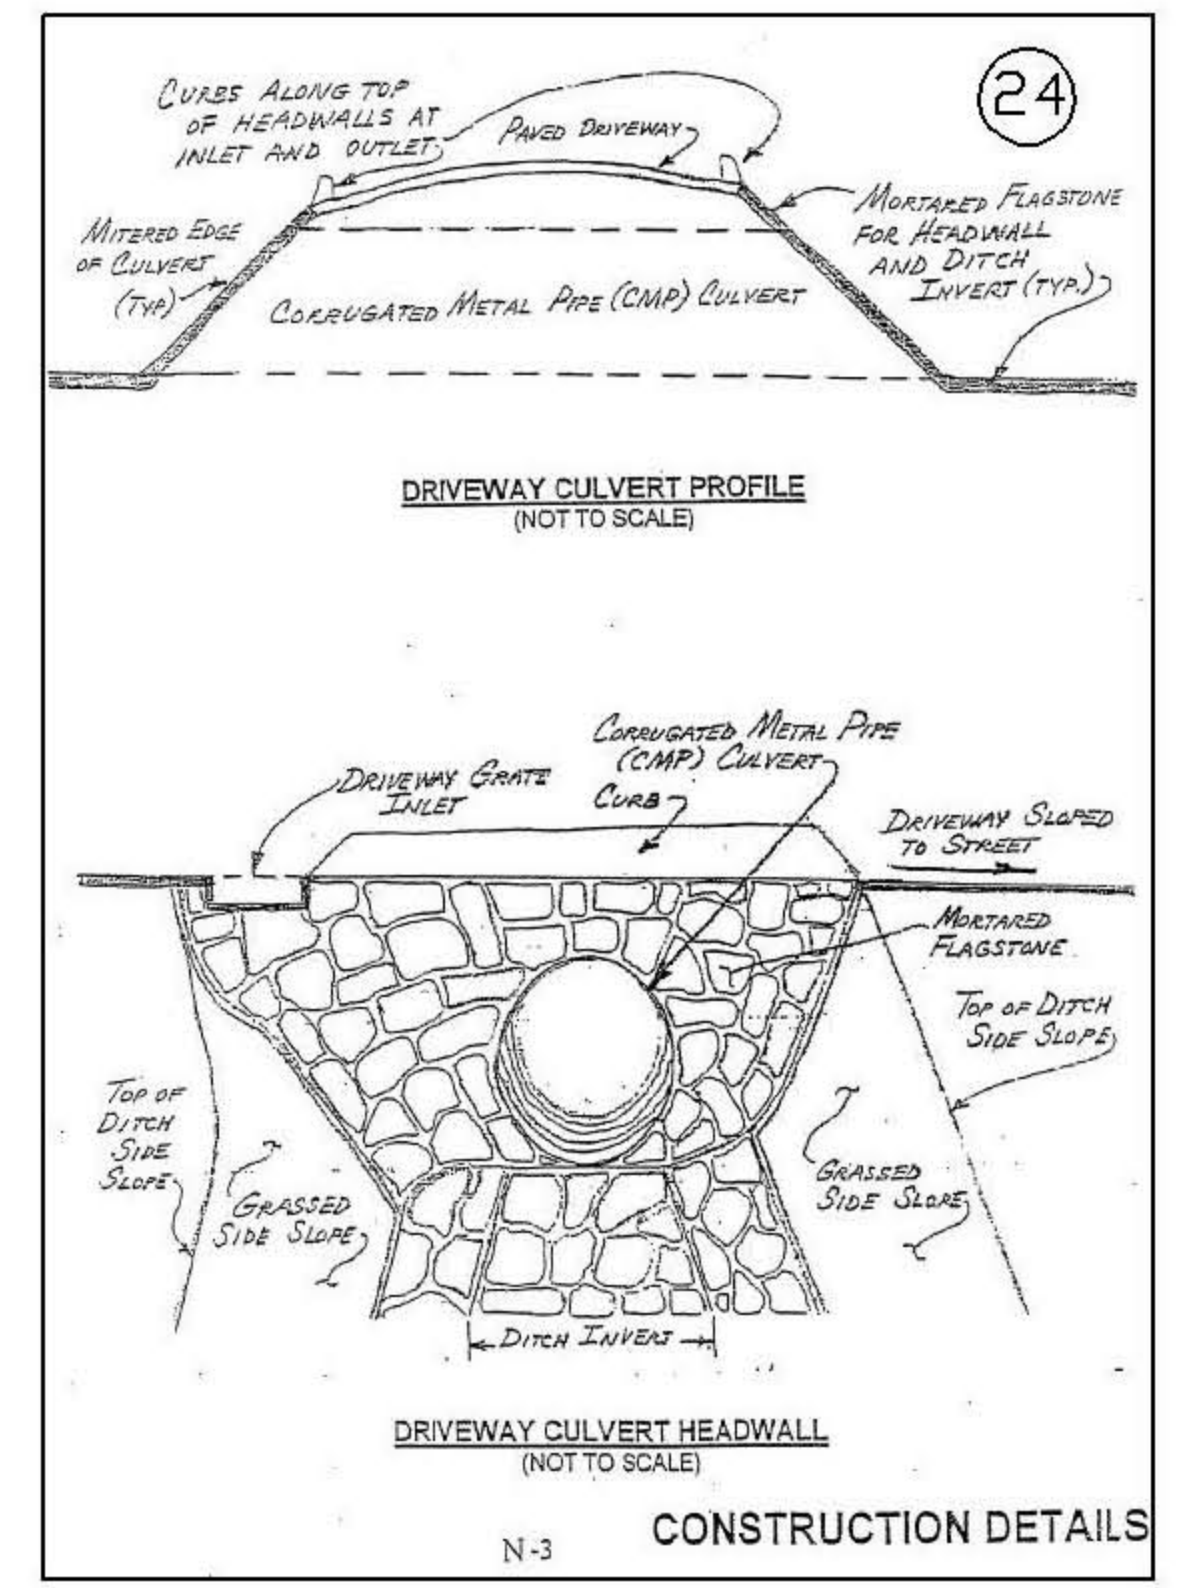

DRIVEWAY CULVERTS			
DITCH TYPE	% SLOPE OF APPROACH DITCH	C.S. CULVERT SIZE - INCHES	C.S. ARCH CULVERT SIZE - INCHES
1	TO 1	24	28x20
	1 TO 2	24	28x20
	2 TO 4	24	28x20
	4 TO 8	27 OR 2-18	35x24
2 OR 2A	TO .8	24	28x20
	.8 TO 2	27 OR 2-18	35x24
	2 TO 4	30 OR 2-21	35x24
	4 TO 8	36 OR 2-27	42x29
3 OR 3A	TO .5	24	28x20
	.5 TO 1	27 OR 2-18	35x24
	1 TO 2	30 OR 2-21	35x24
	2 TO 6	36 OR 2-27	42x29
4 OR 4A	6 TO 8	42 OR 2-30	49x33
	TO .5	27 OR 2-18	35x24
	.5 TO 1	30 OR 2-21	35x24
	1 TO 2	36 OR 2-27	42x29
5	4 TO 7	48 OR 3-27	57x38
	TO .5	42 OR 2-30	49x33
	.5 TO 1	48 OR 3-27	57x38

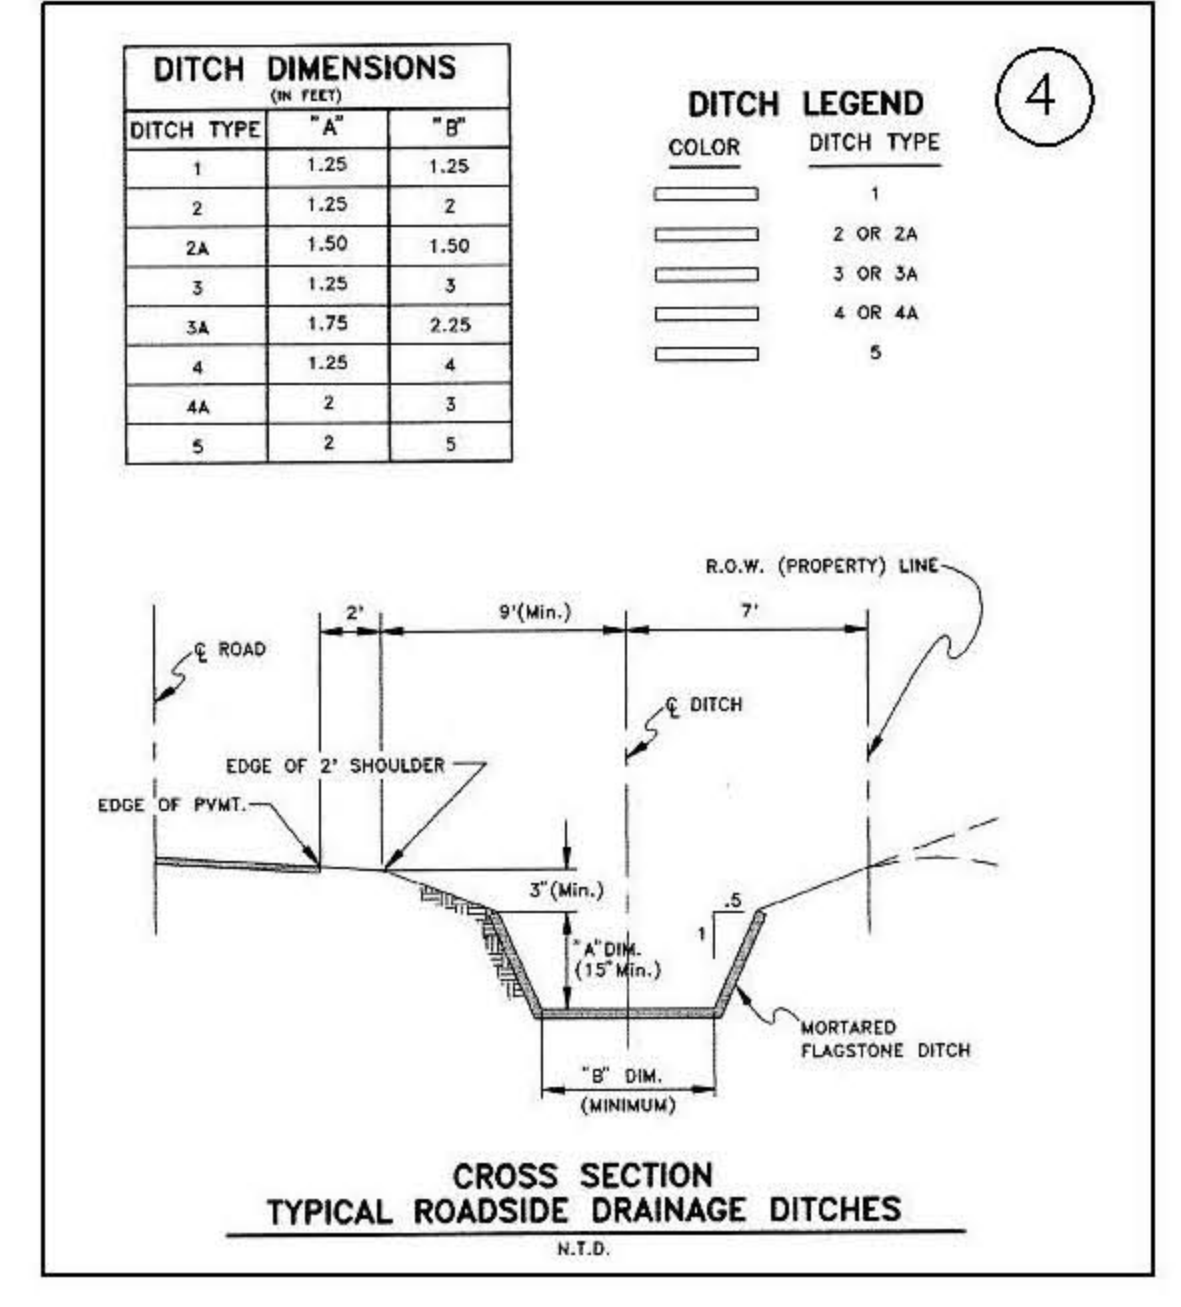

DESIGNED BY: ---
DRAWN BY: ---
CHECKED BY: ---
REVISED BY: ---

PROJECT: ---
FILE NAME: ---
DATE: ---
SCALE: 1" = 10'

HURST CREEK MUNICIPAL UTILITY DISTRICT
102 TROPHY DRIVE AUSTIN, TEXAS 78758
(512) 261-6281

EXAMPLE DRAINAGE PLAN

101 MULLIGAN STREET
LAKELAY, TX 78758
JOHN H. DOE
HACIENDA HOMES
LOT 26, BLOCK 'A',
FAIRWAY ESTATES