



03

KSA
 4833 Spricewood Springs Rd., Suite 204
 Austin, Texas 78799
 T. 512-342-8868 F. 888-224-9418
 www.ksaeng.com

DRAWN BY:	MB
DESIGNED BY:	MS, GC
LATEST REVISION:	11/7/2019
KSA JOB NO.:	VTH002
PROJECT NAME:	VILLAGE OF THE HILLS, TEXAS THE HILLS DRIVE WALKING TRAIL EXTENSION

PROJECT TITLE:	THE HILLS DRIVE WALKING TRAIL EXTENSION - CITY VILLAGE OF THE HILLS, TEXAS
SHEET NAME:	PROJECT LAYOUT I

MARK	REVISION	DATE
<small>WKS-AUS-SERVER\PROJECTS\VTH002\008 CAD\30 SHEETS\ VTH002-CLO-0001.DWG LAYOUT 1 11/7/2019 - 3:10 PM</small>		
<small>DRAWING PATH\NAME LAYOUT PLOT DATE - TIME</small>		

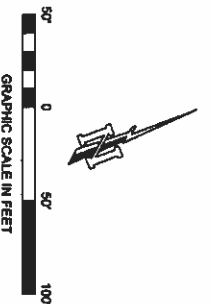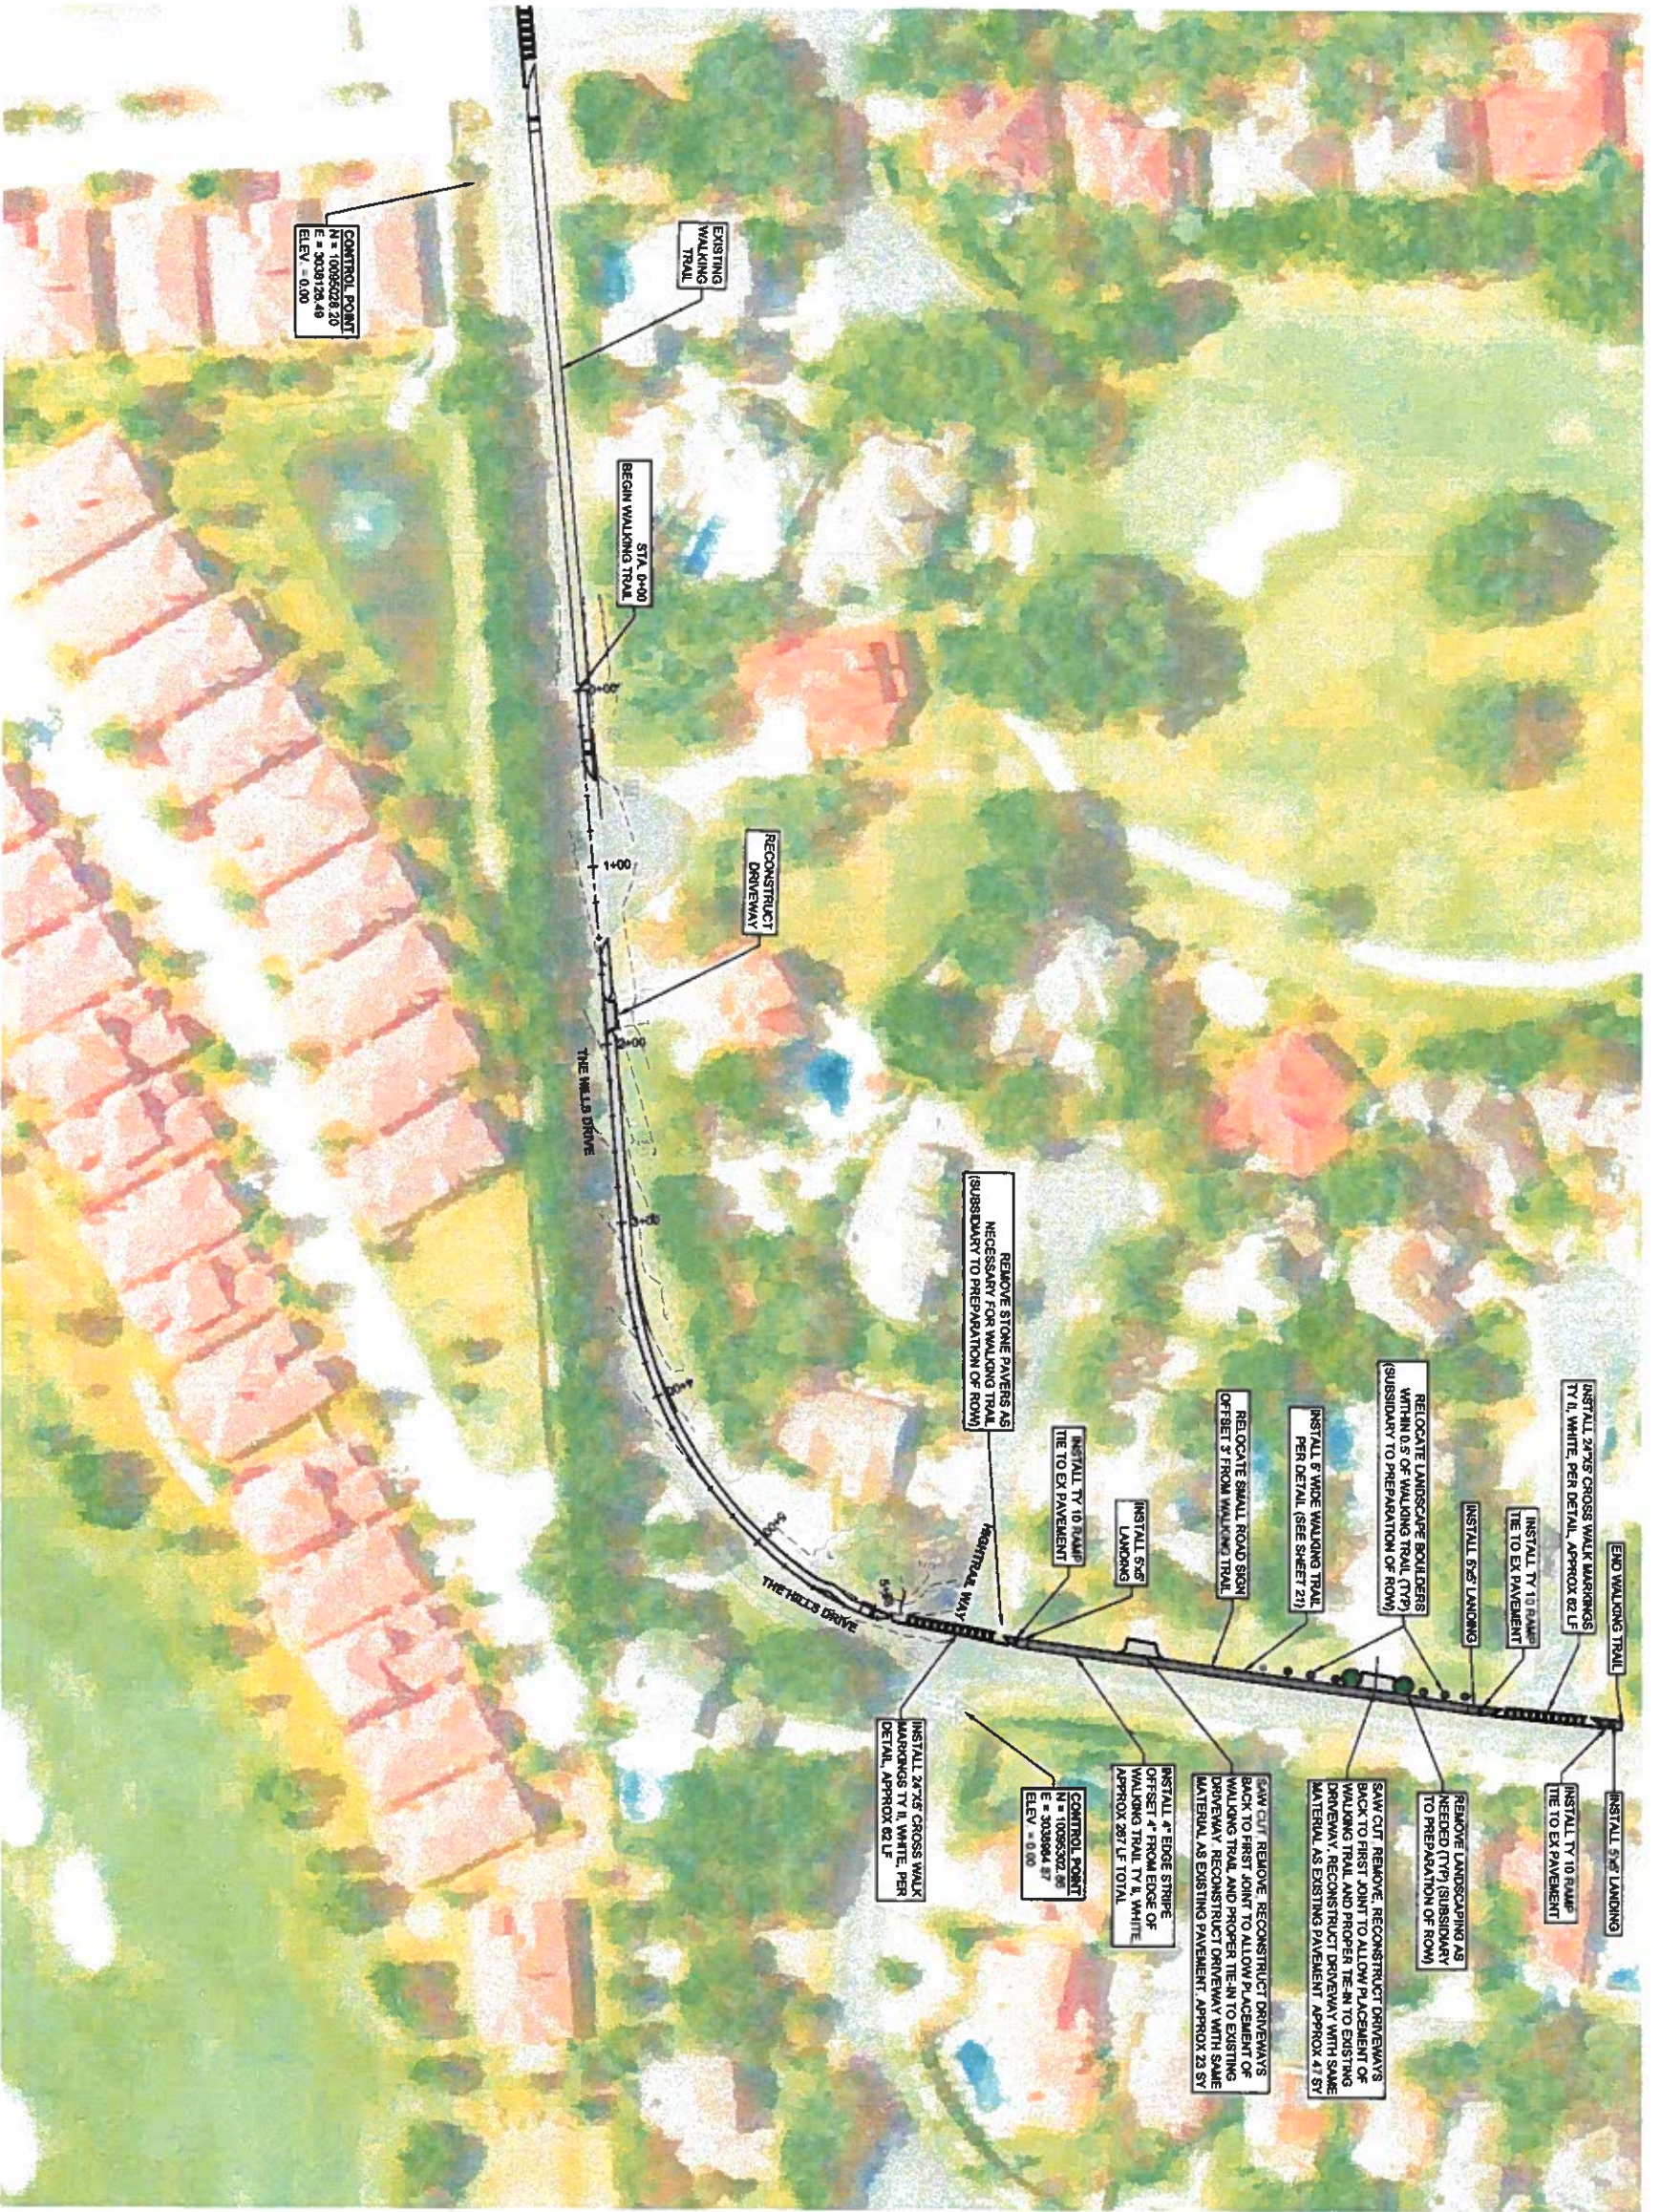

MARK	REVISION	DATE

PROJECT LAYOUT II

VILLAGE OF THE HILLS, TEXAS THE HILLS DRIVE WALKING TRAIL EXTENSION

DRAWN BY:	MB
DESIGNED BY:	MS, GC
LATEST REVISION:	11/7/2019
KSA JOB NO.:	VTH002
PROJECT NAME:	VTH002

KSA
 4833 Spicewood Springs Rd., Suite 204
 Austin, Texas 78799
 T. 512-343-4848 F. 512-343-4616
 www.ksaeng.com



04

DATE: 11/7/2019
 TIME: 3:19 PM
 SHEET NO.